


Abbotsford Campus
Building G
Second Floor Plan
abg2_201809.vsd

FLOOR AREA: 2,381 sq. metres
or 25,629 sq. feet.

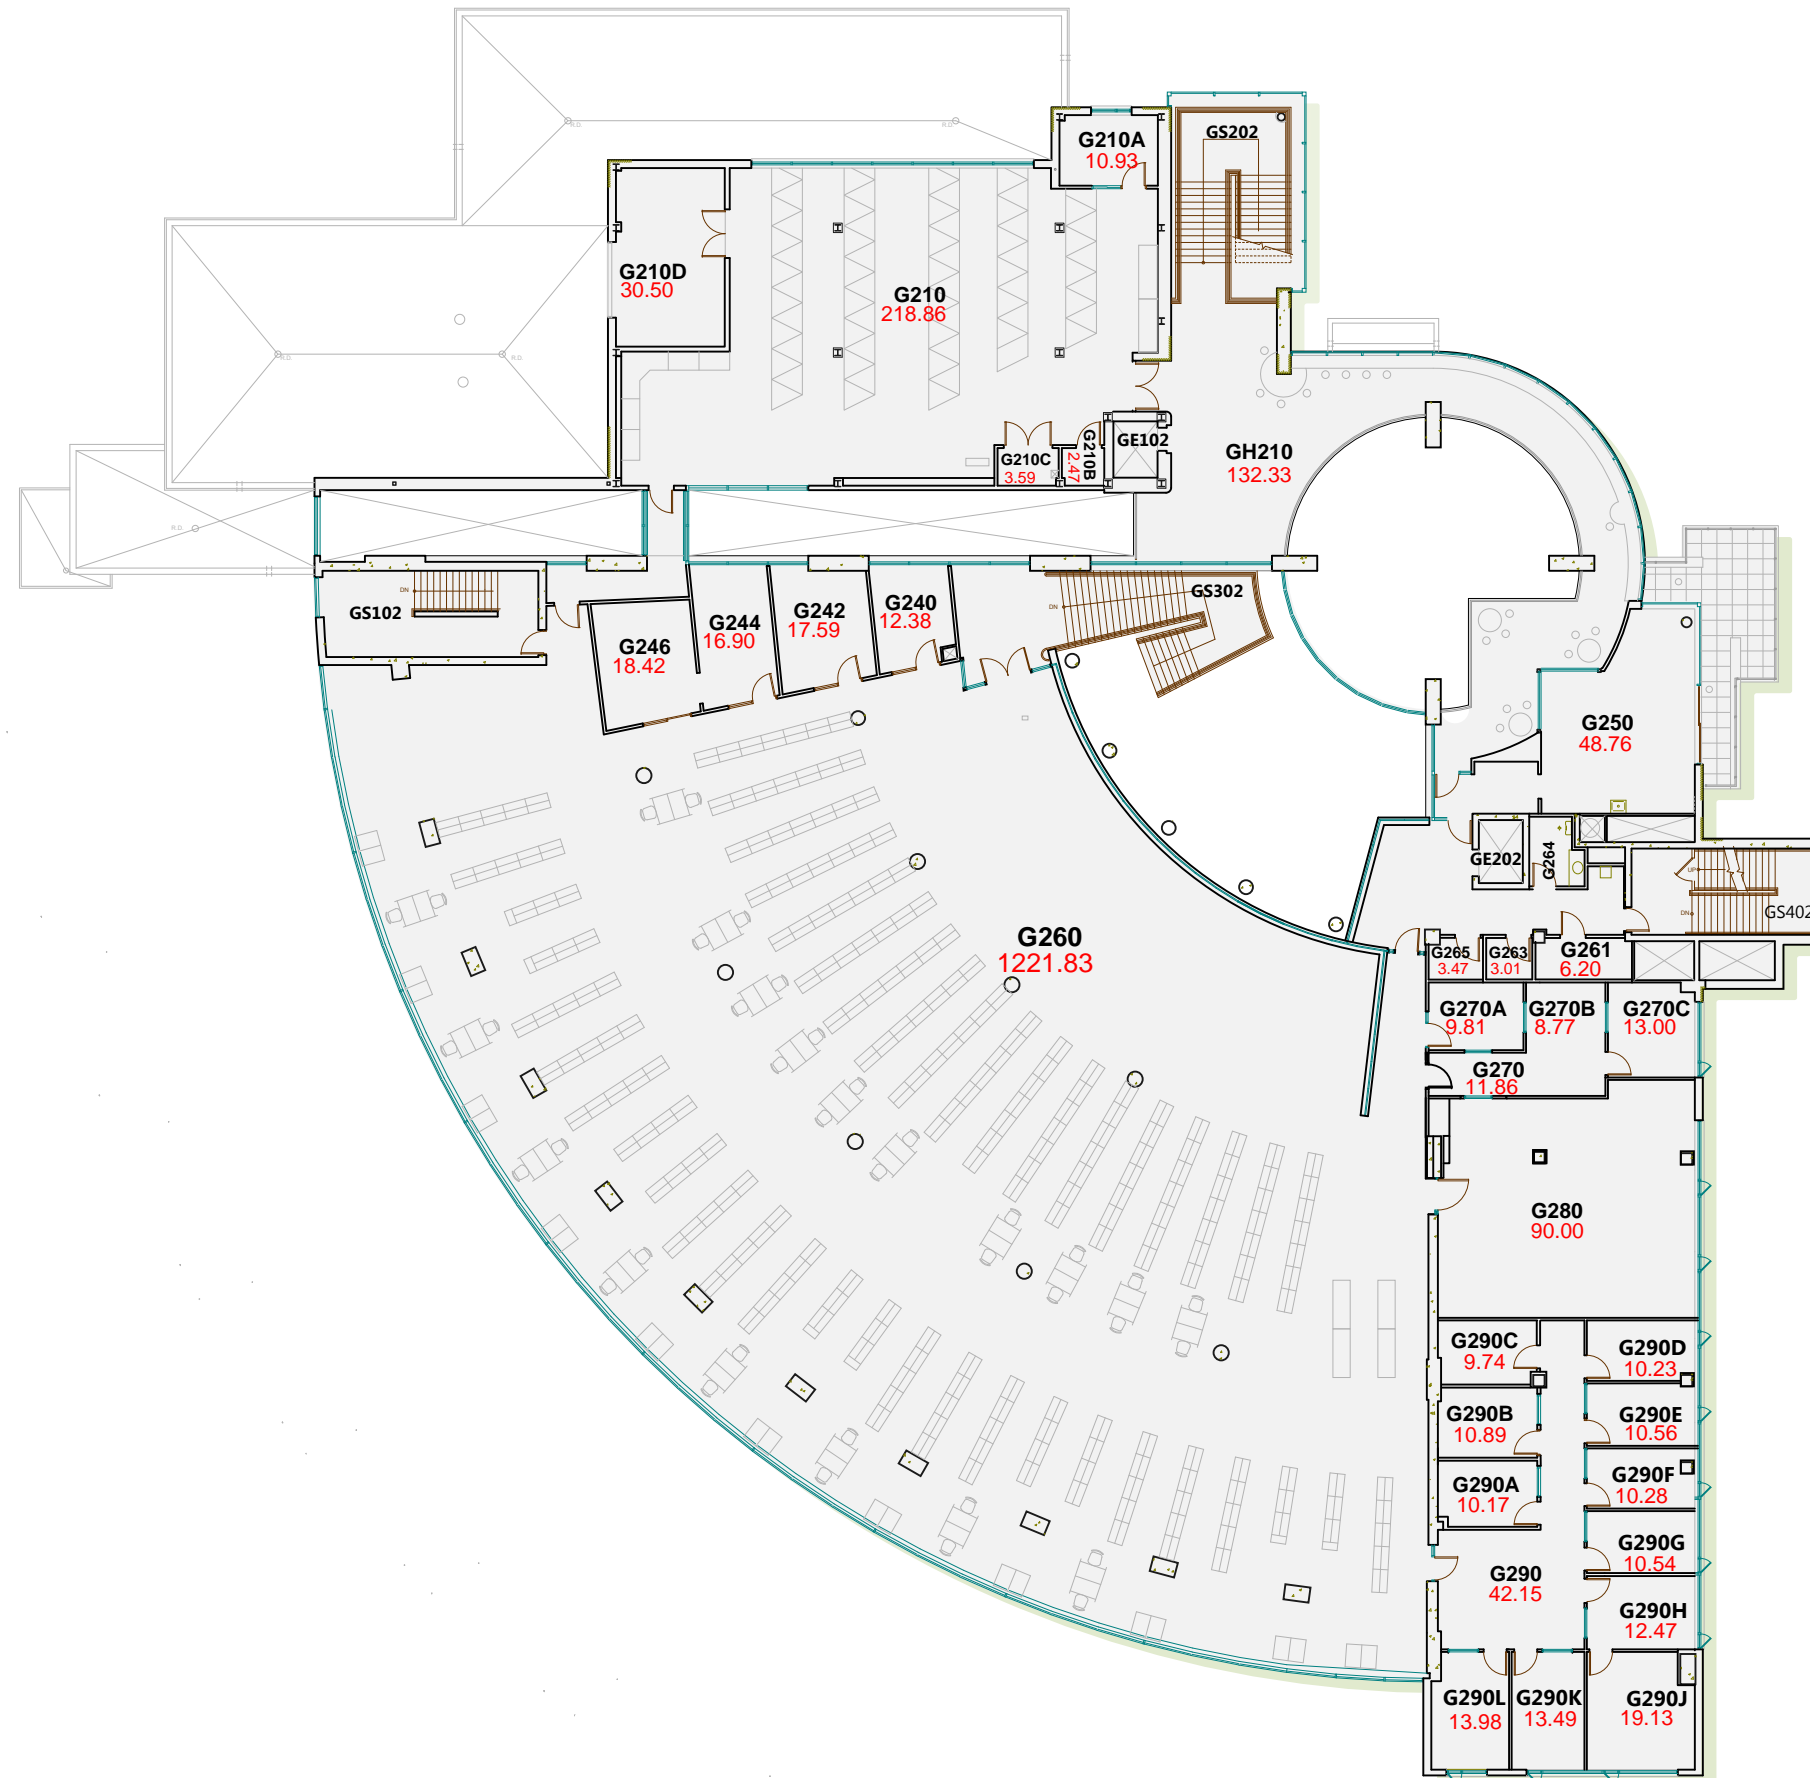

Scale: 1 : 300

