


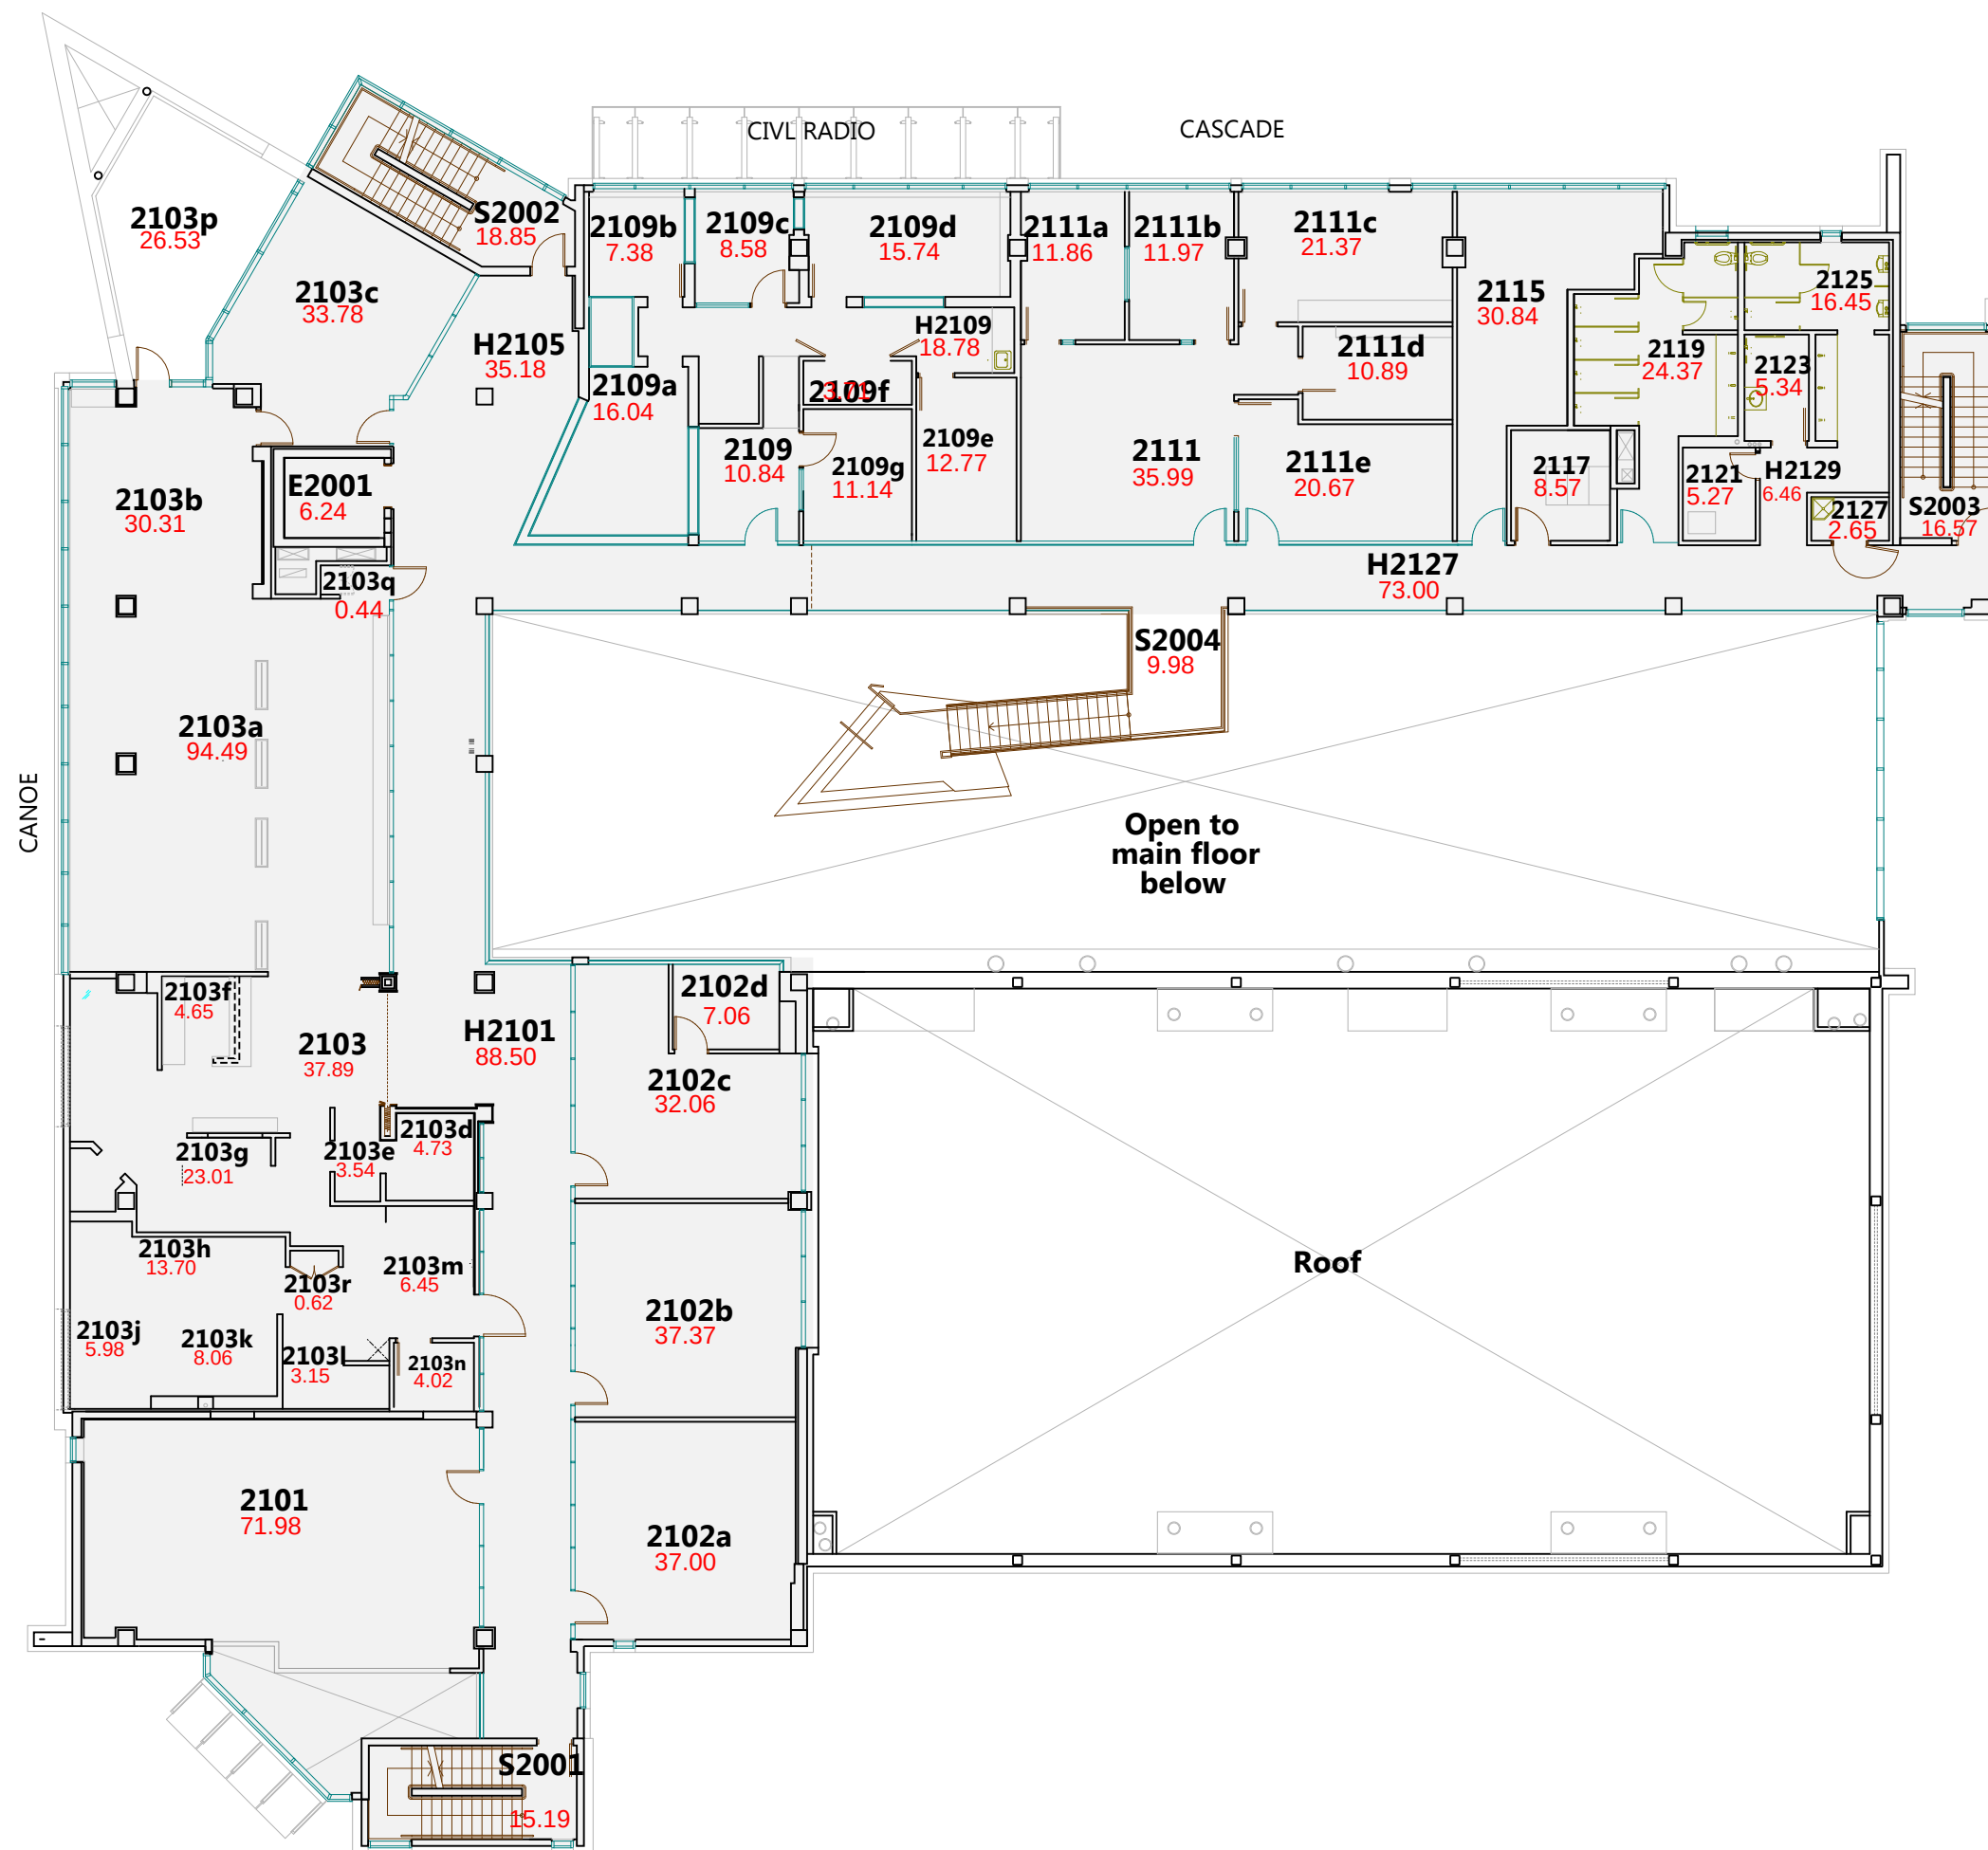

Student Union Building
Abbotsford Campus
Building S
2nd Floor Plan
abs2_201610.vsd

FLOOR AREA:
1,198 sq. metres or 12,893 sq. feet.



Scale: 1 : 200

