

Building "1041"
Chilliwack Education Park
Upper Floor Plan
ceps2_201612.vsd


FLOOR AREA:
622 sq. metres or 6,695 sq.feet.

LEGEND

S200 UFV proposed room number

11.09 Area of room in m2

(202) Current room number

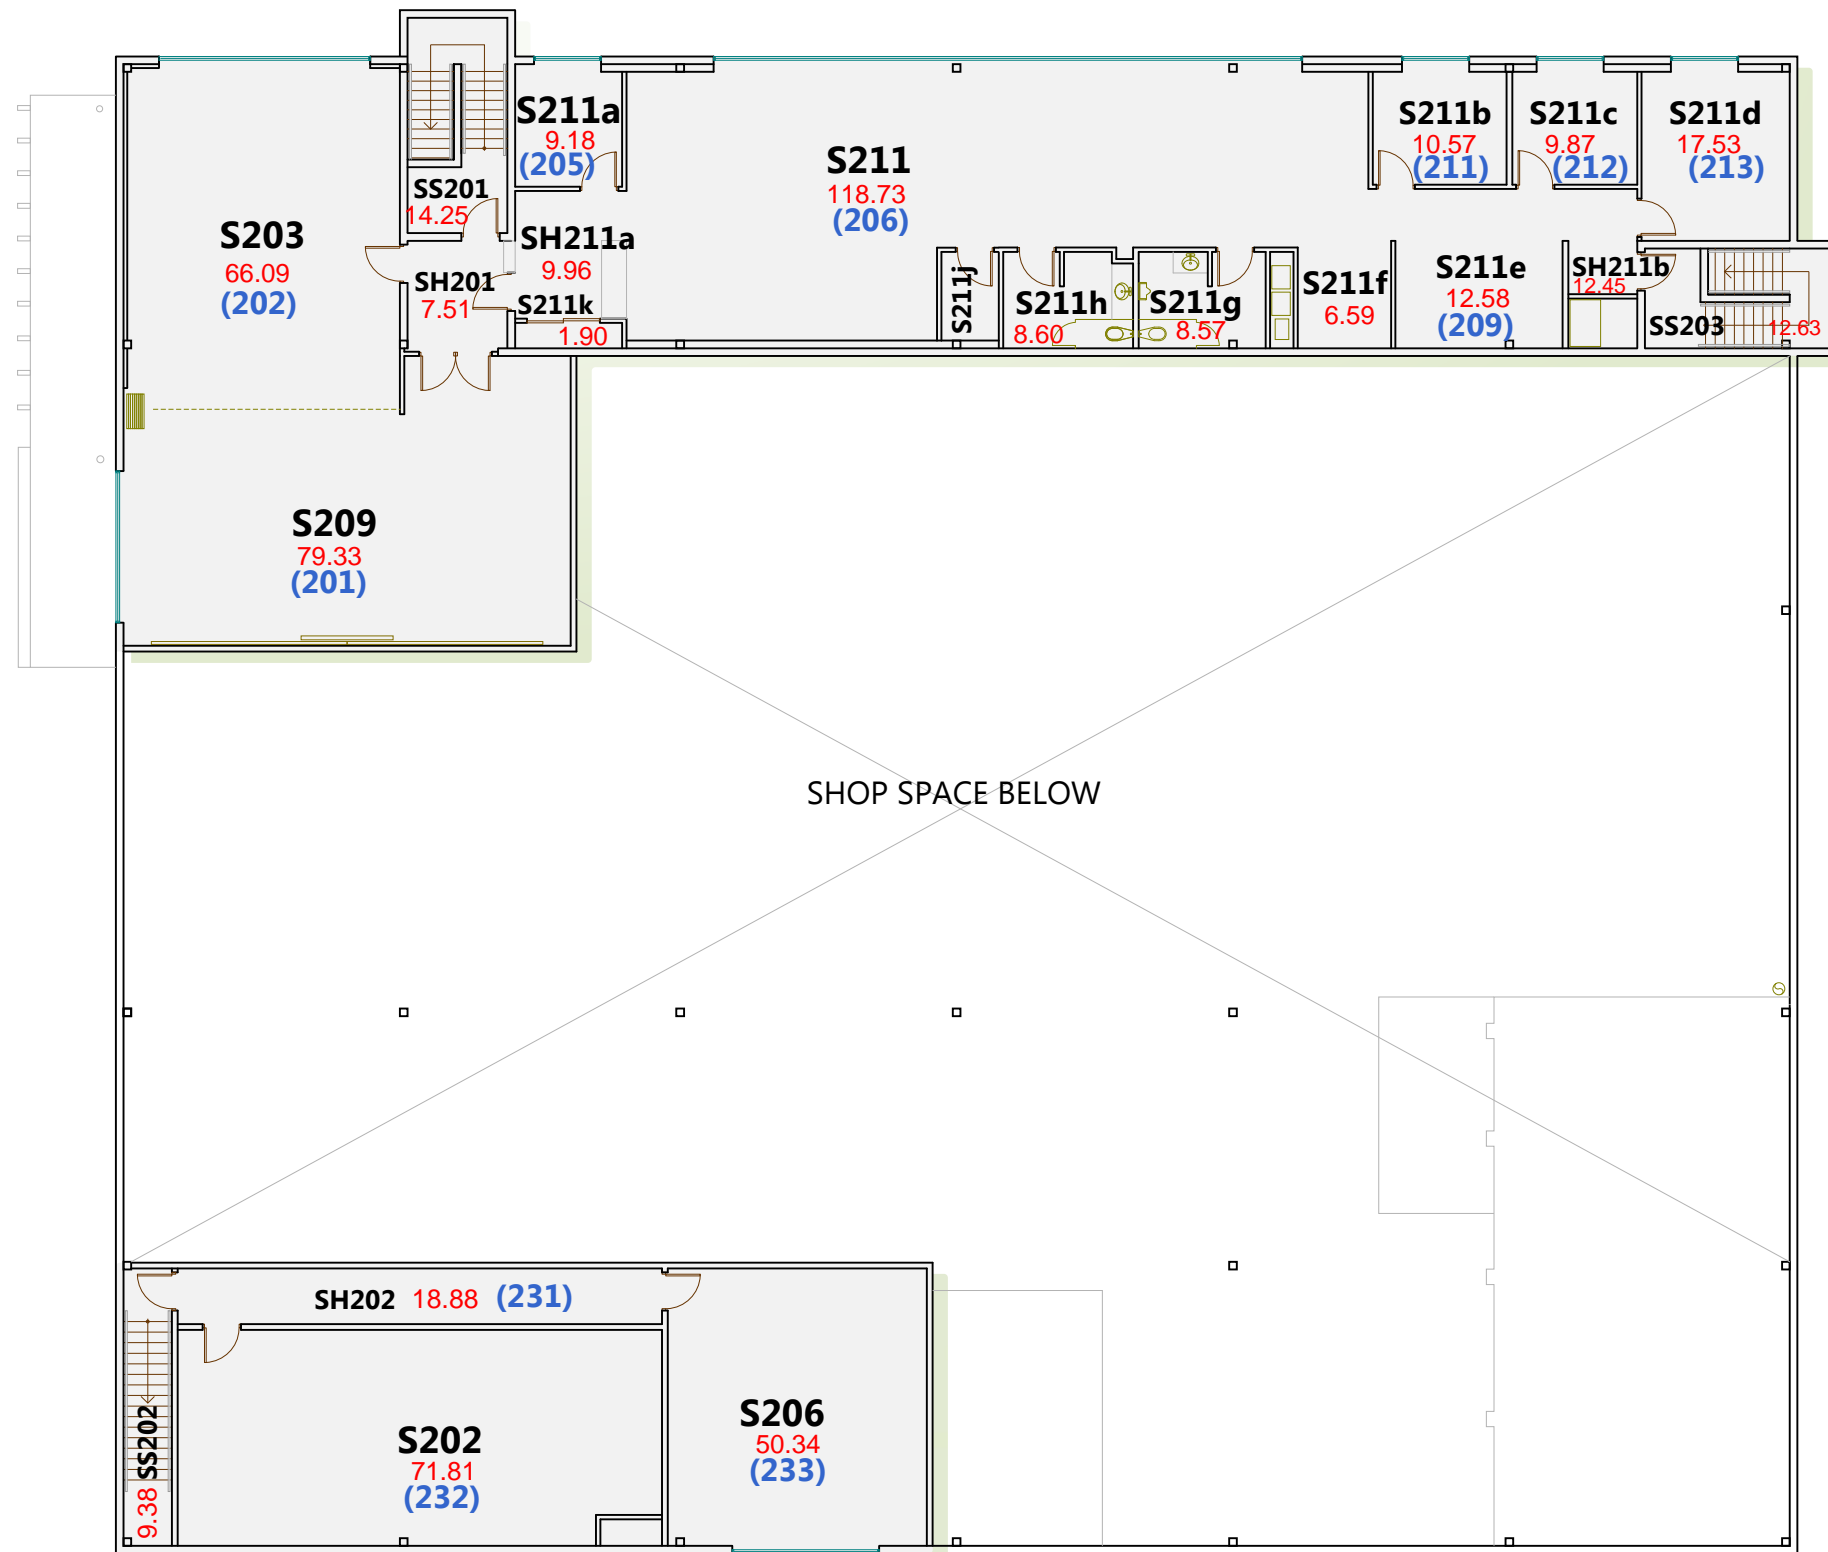

Scale: 1 : 200

