


Aerospace Centre  
Main Floor Plan  
athf1\_201109.vsd

FLOOR AREA: 1,867 sq. metres or  
20,101 sq. feet.

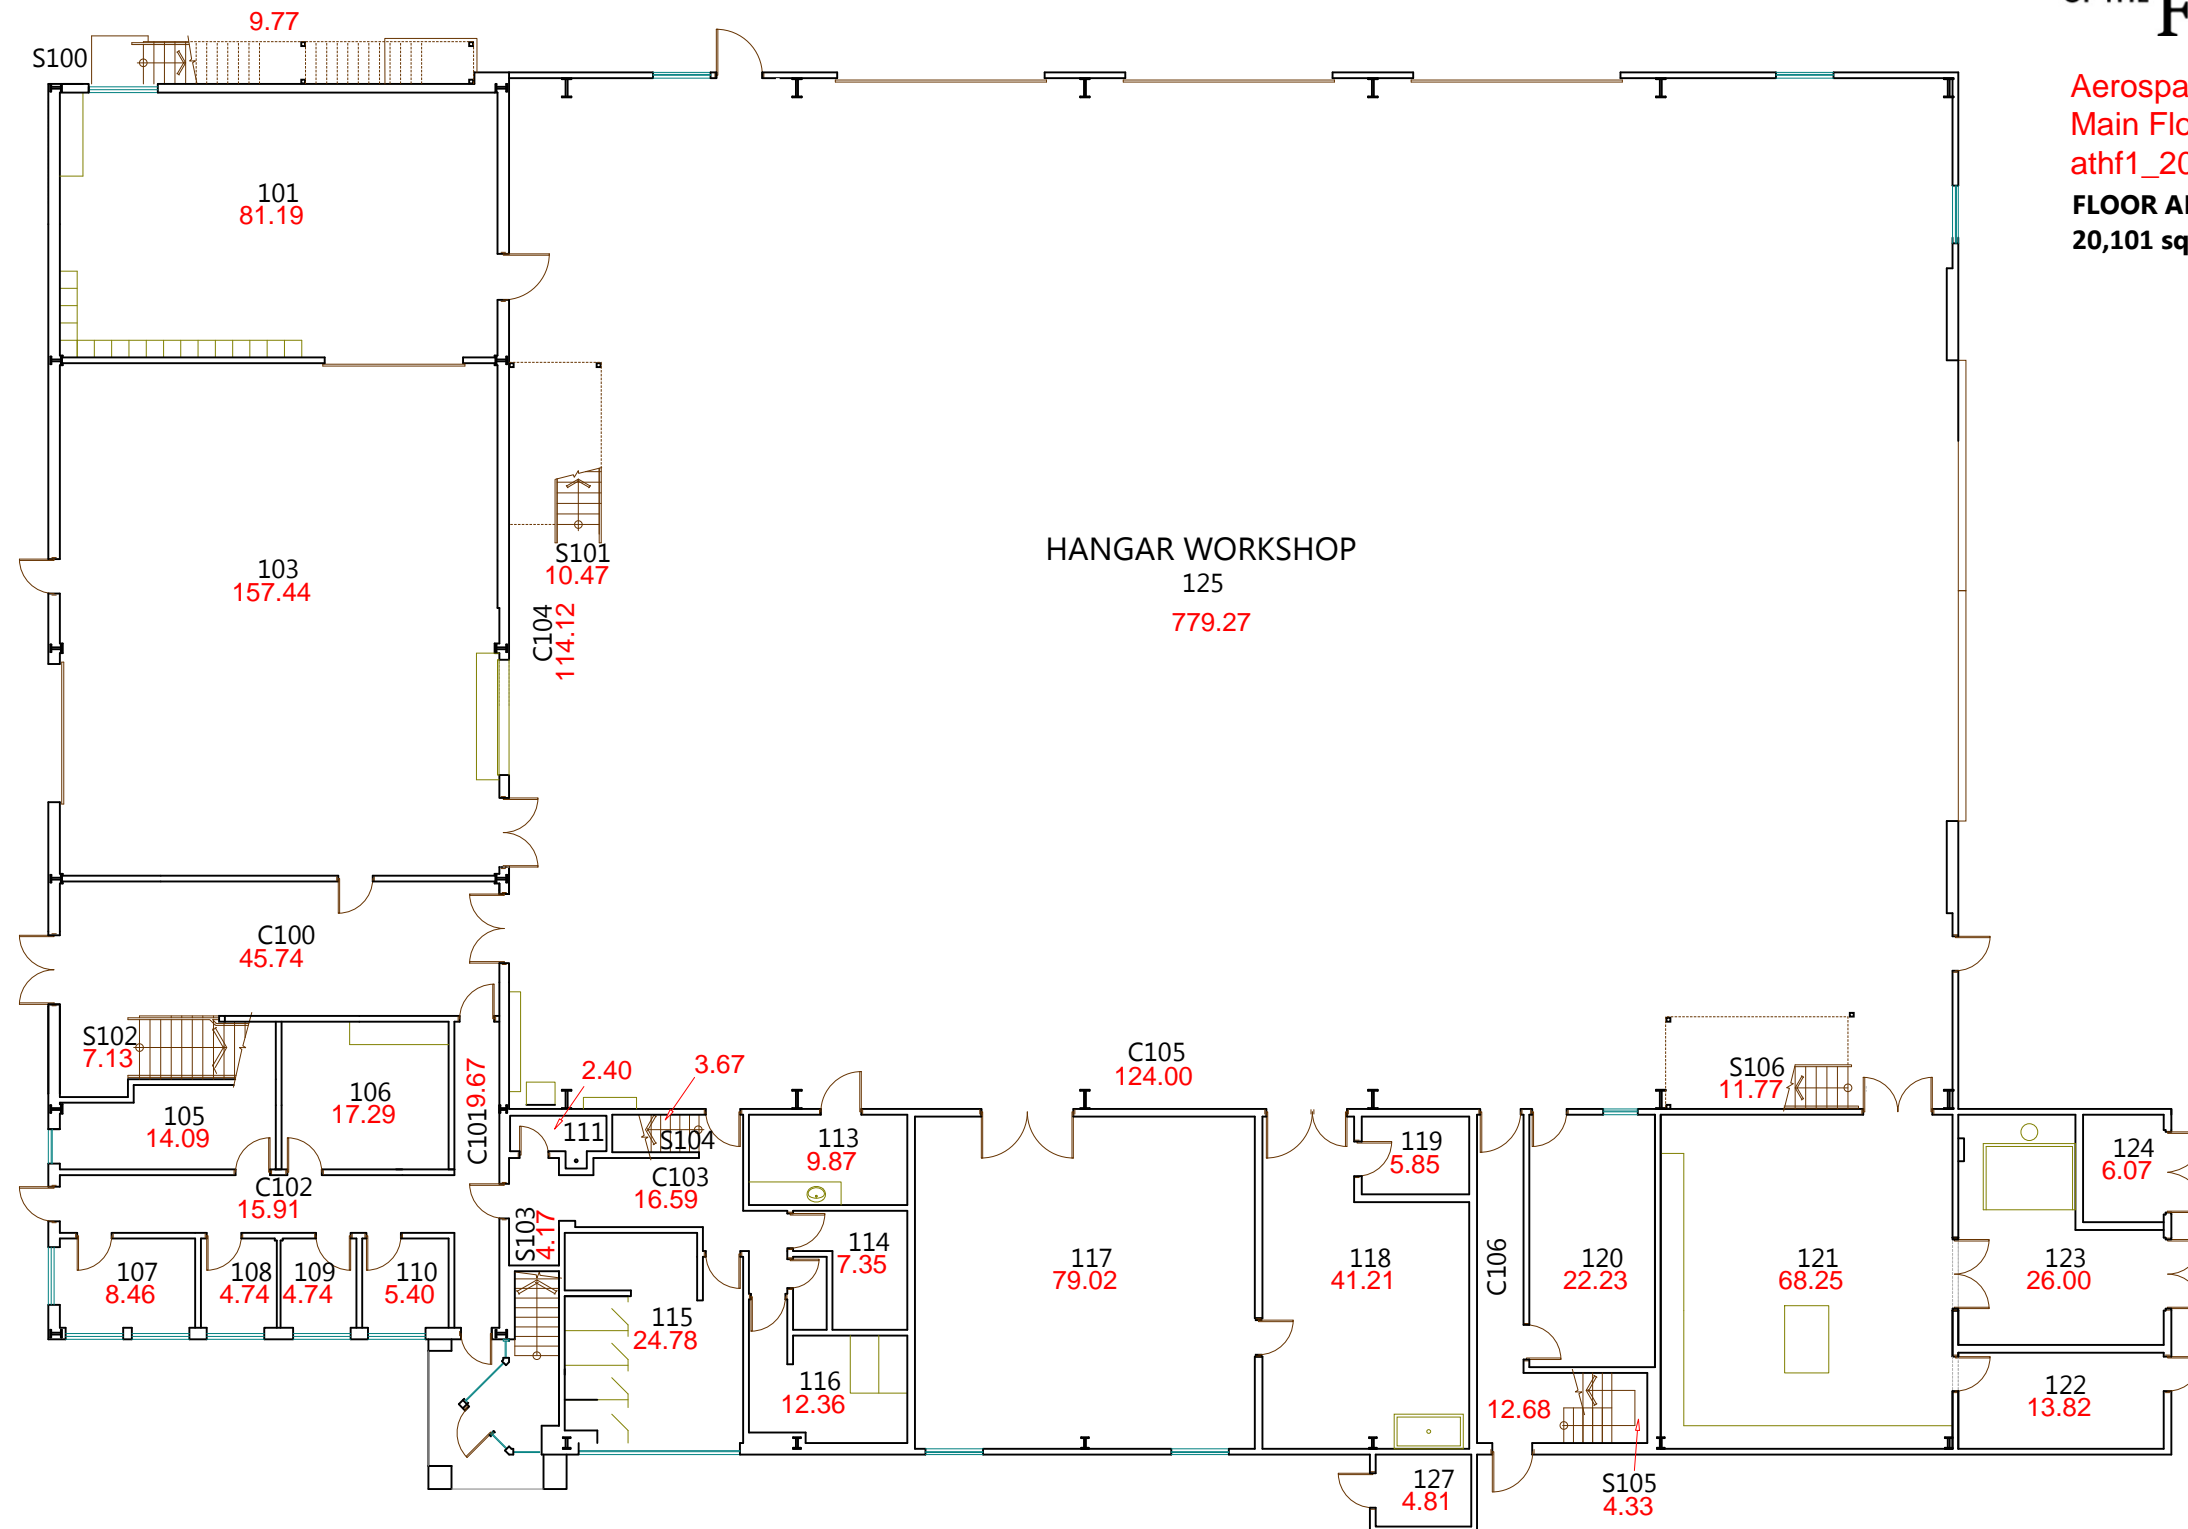

Scale: 1 : 200

