


Aerospace Centre
Second Floor Plan
athf2_201109.vsd
FLOOR AREA: 752 sq. metres
or 8,098 sq.feet.

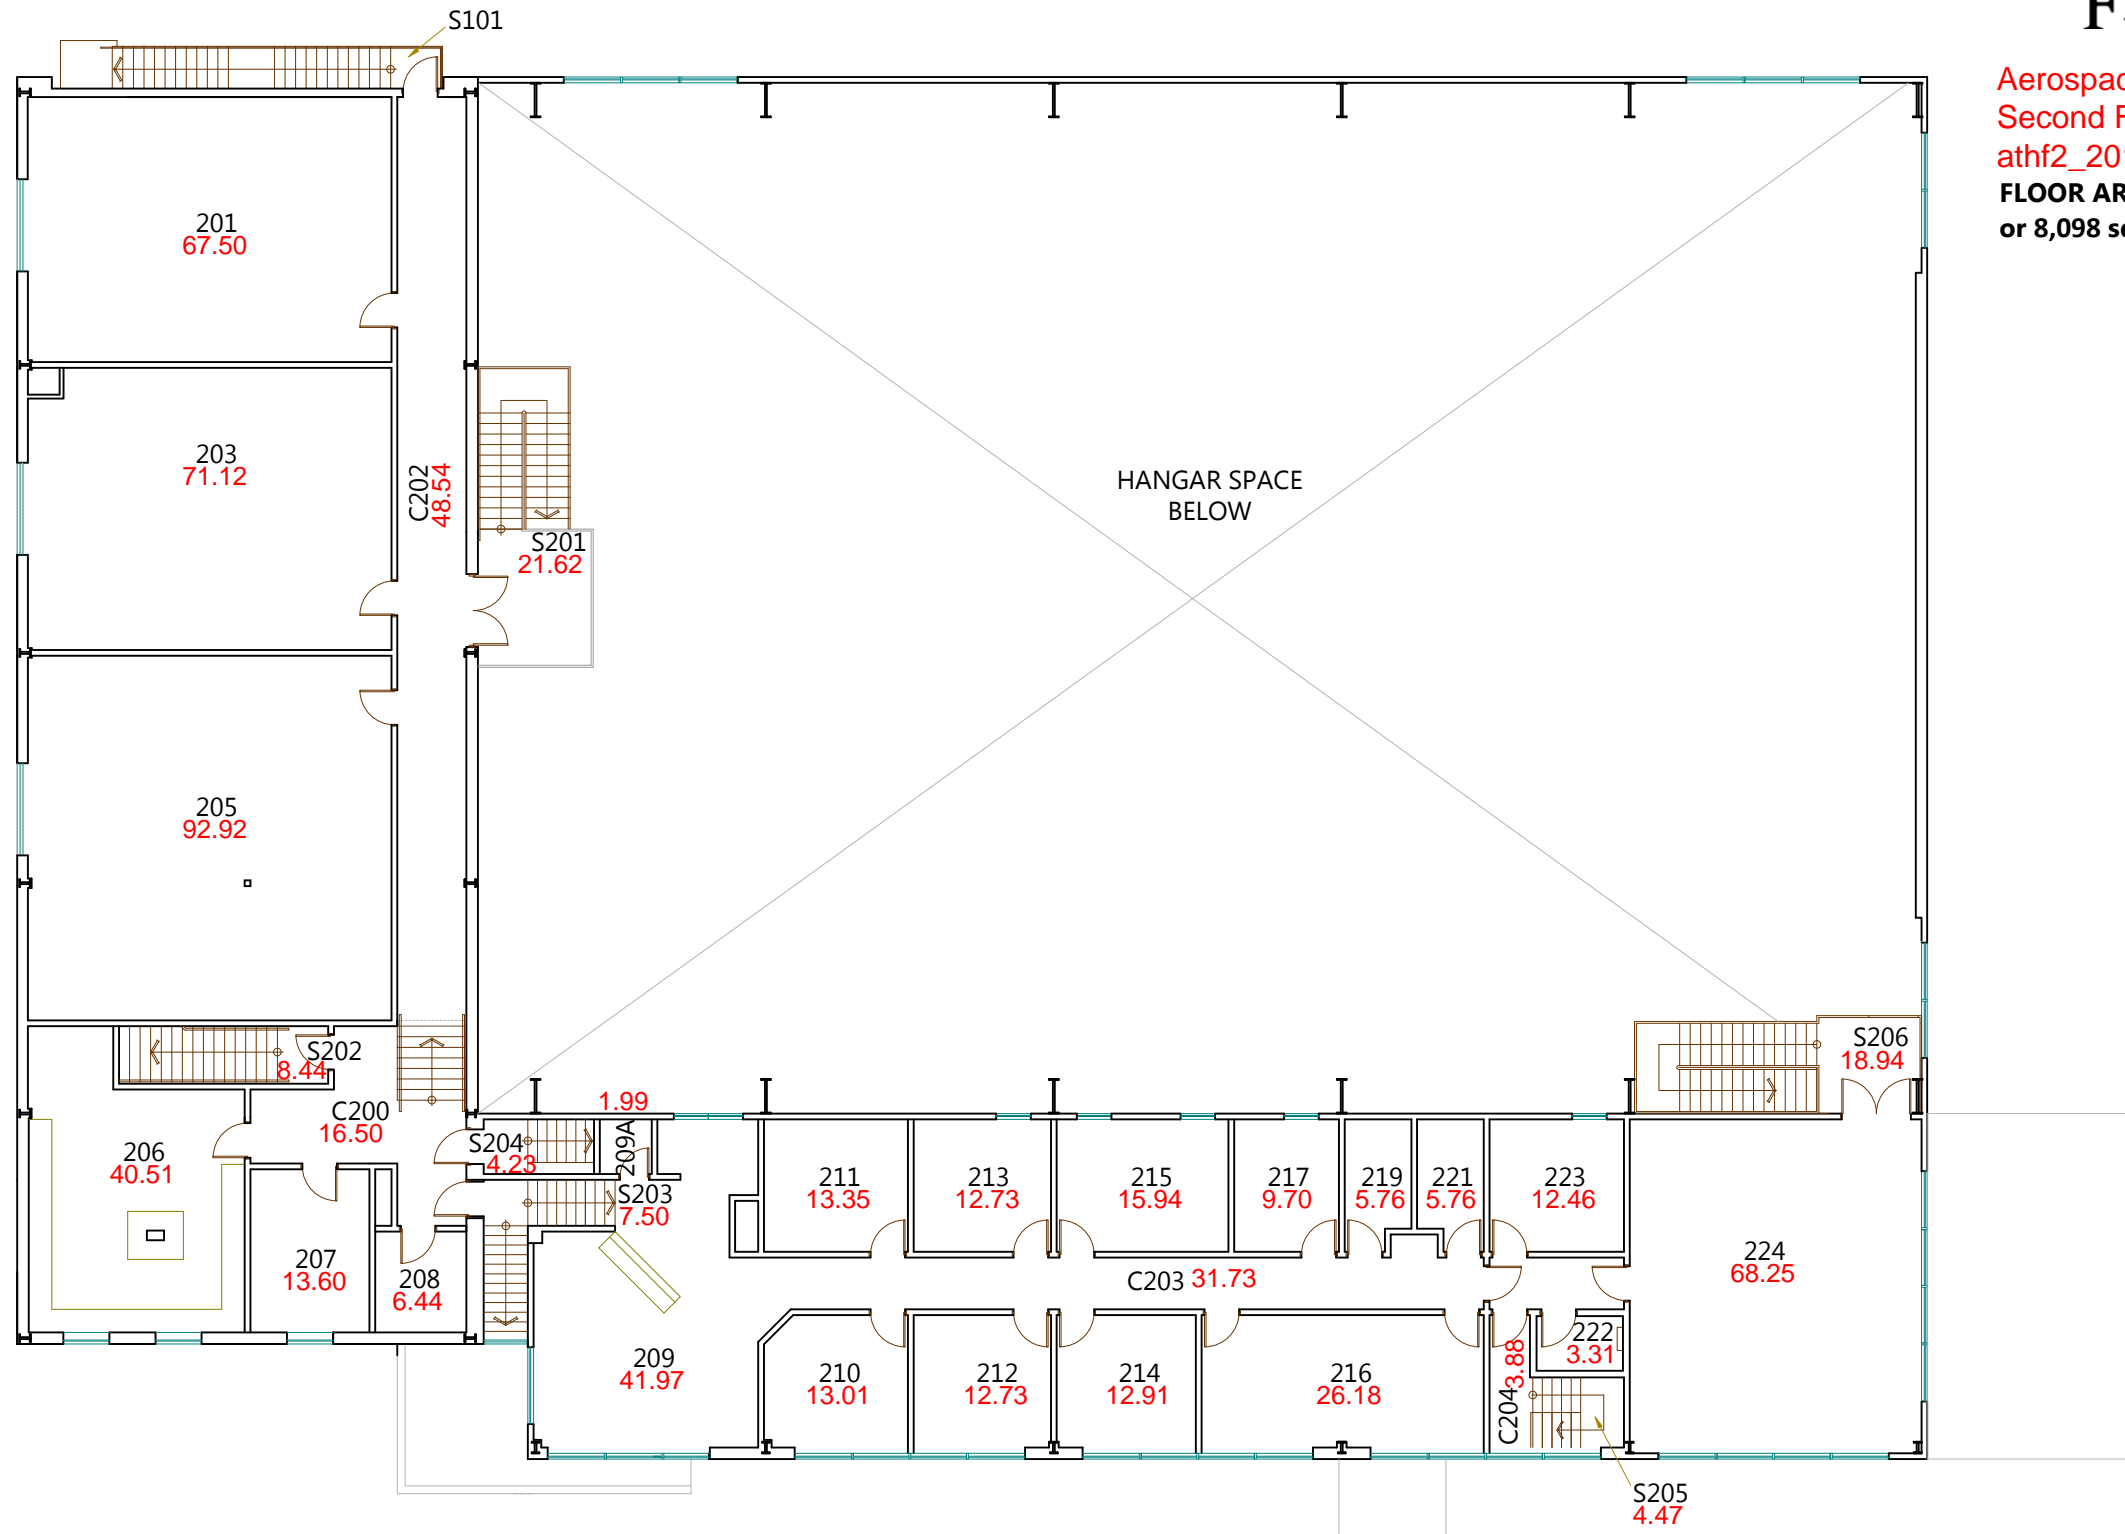

Scale: 1 : 200

