


Clearbrook Centre
Floor Plan
cc1_201309.vsd

**FLOOR AREA: Approx. 1,430 sq.
metres or 15,400 sq.feet.**

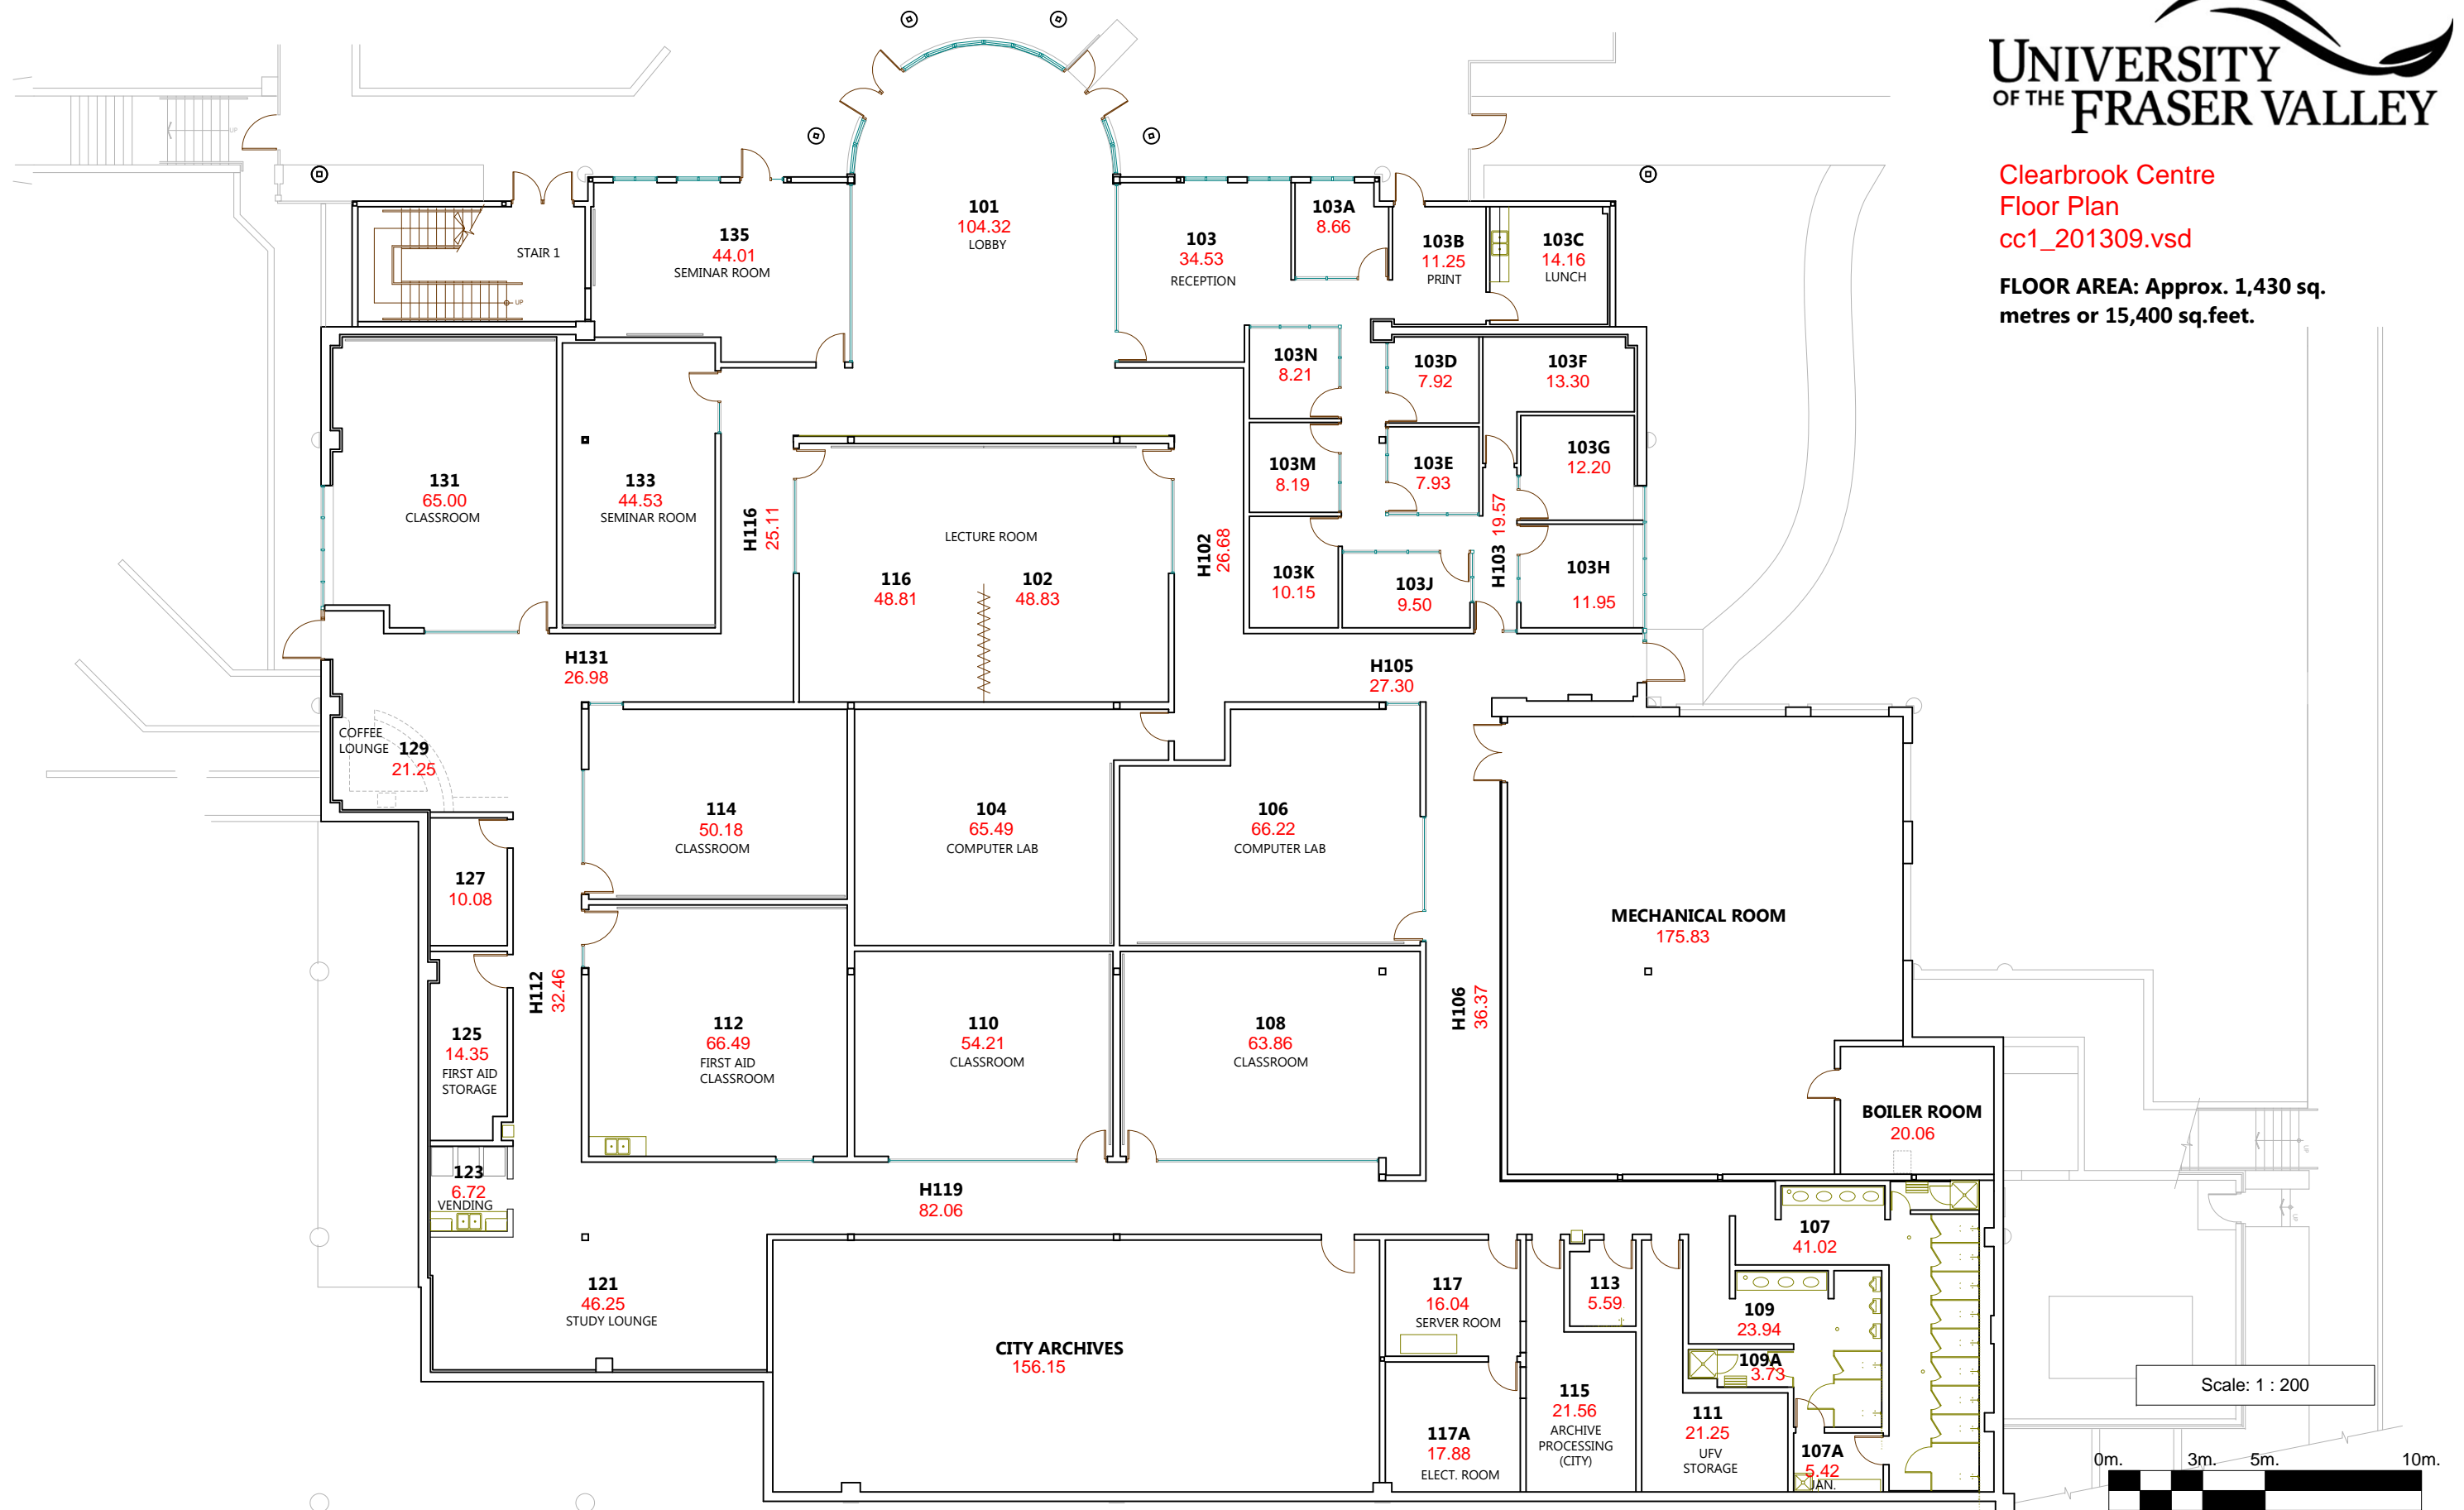

Scale: 1 : 200

