


WINDOW FILM GUIDELINES


REVISION: 01-2013

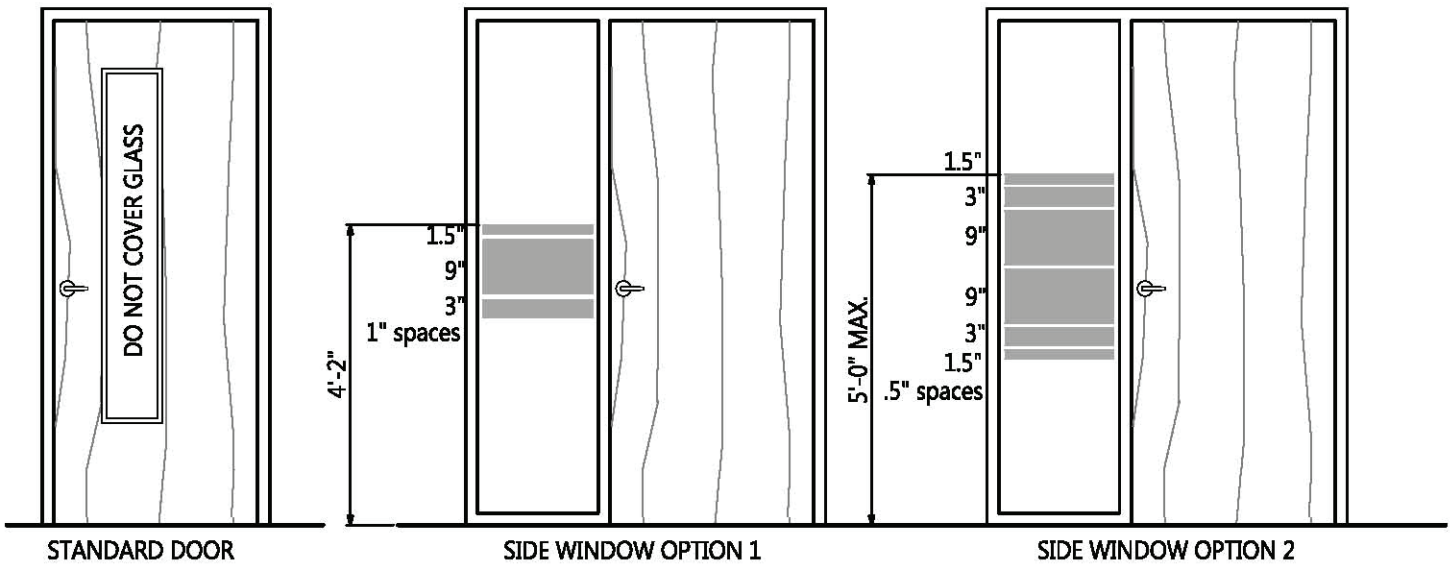

STANDARD DOOR

SIDE WINDOW OPTION 1

SIDE WINDOW OPTION 2

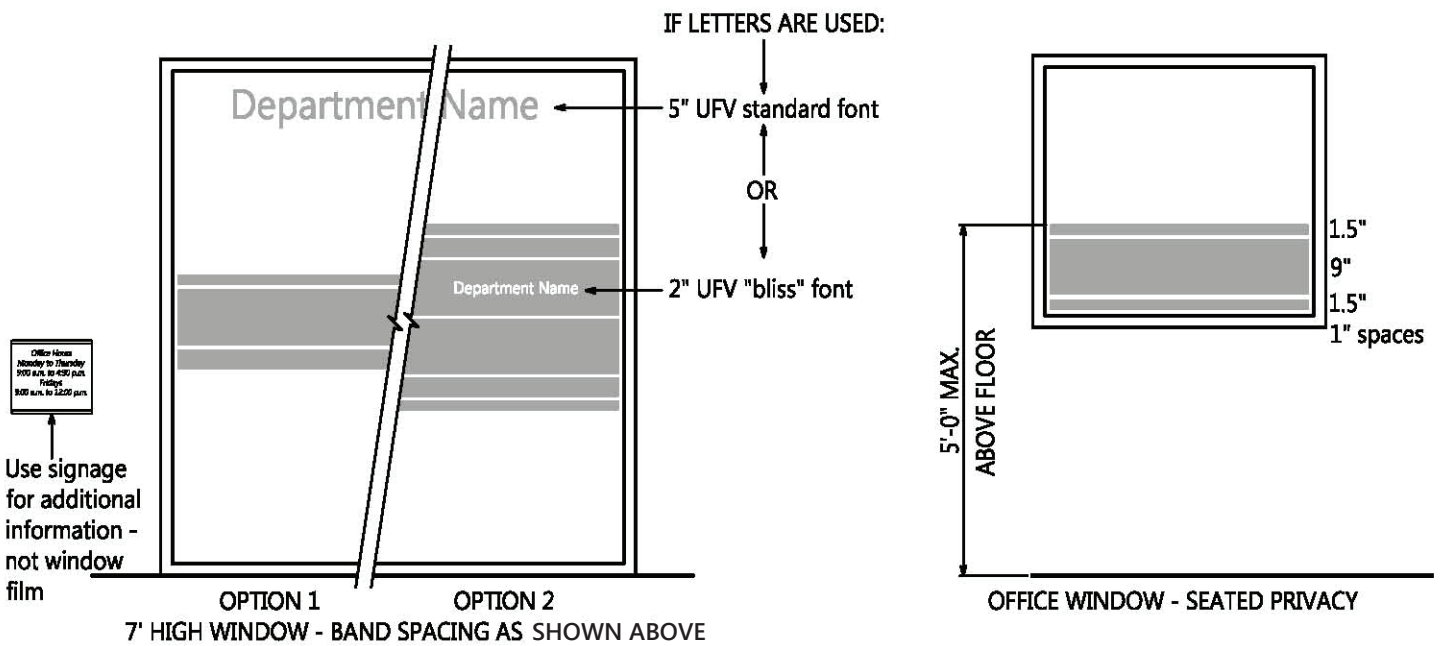

OPTION 1

OPTION 2

7' HIGH WINDOW - BAND SPACING AS SHOWN ABOVE

OFFICE WINDOW - SEATED PRIVACY

