



FLOOR AREA:	
Barn	941.97
Main Floor	(826.42)
Upper Floor	(115.54)
Polycarbonate house	610.20
Poly house	391.33
Screen house	391.33
Storage Shed	59.54
Total Agri Centre	2394.37 sq. metres

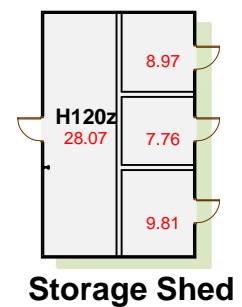

Barn Main Floor

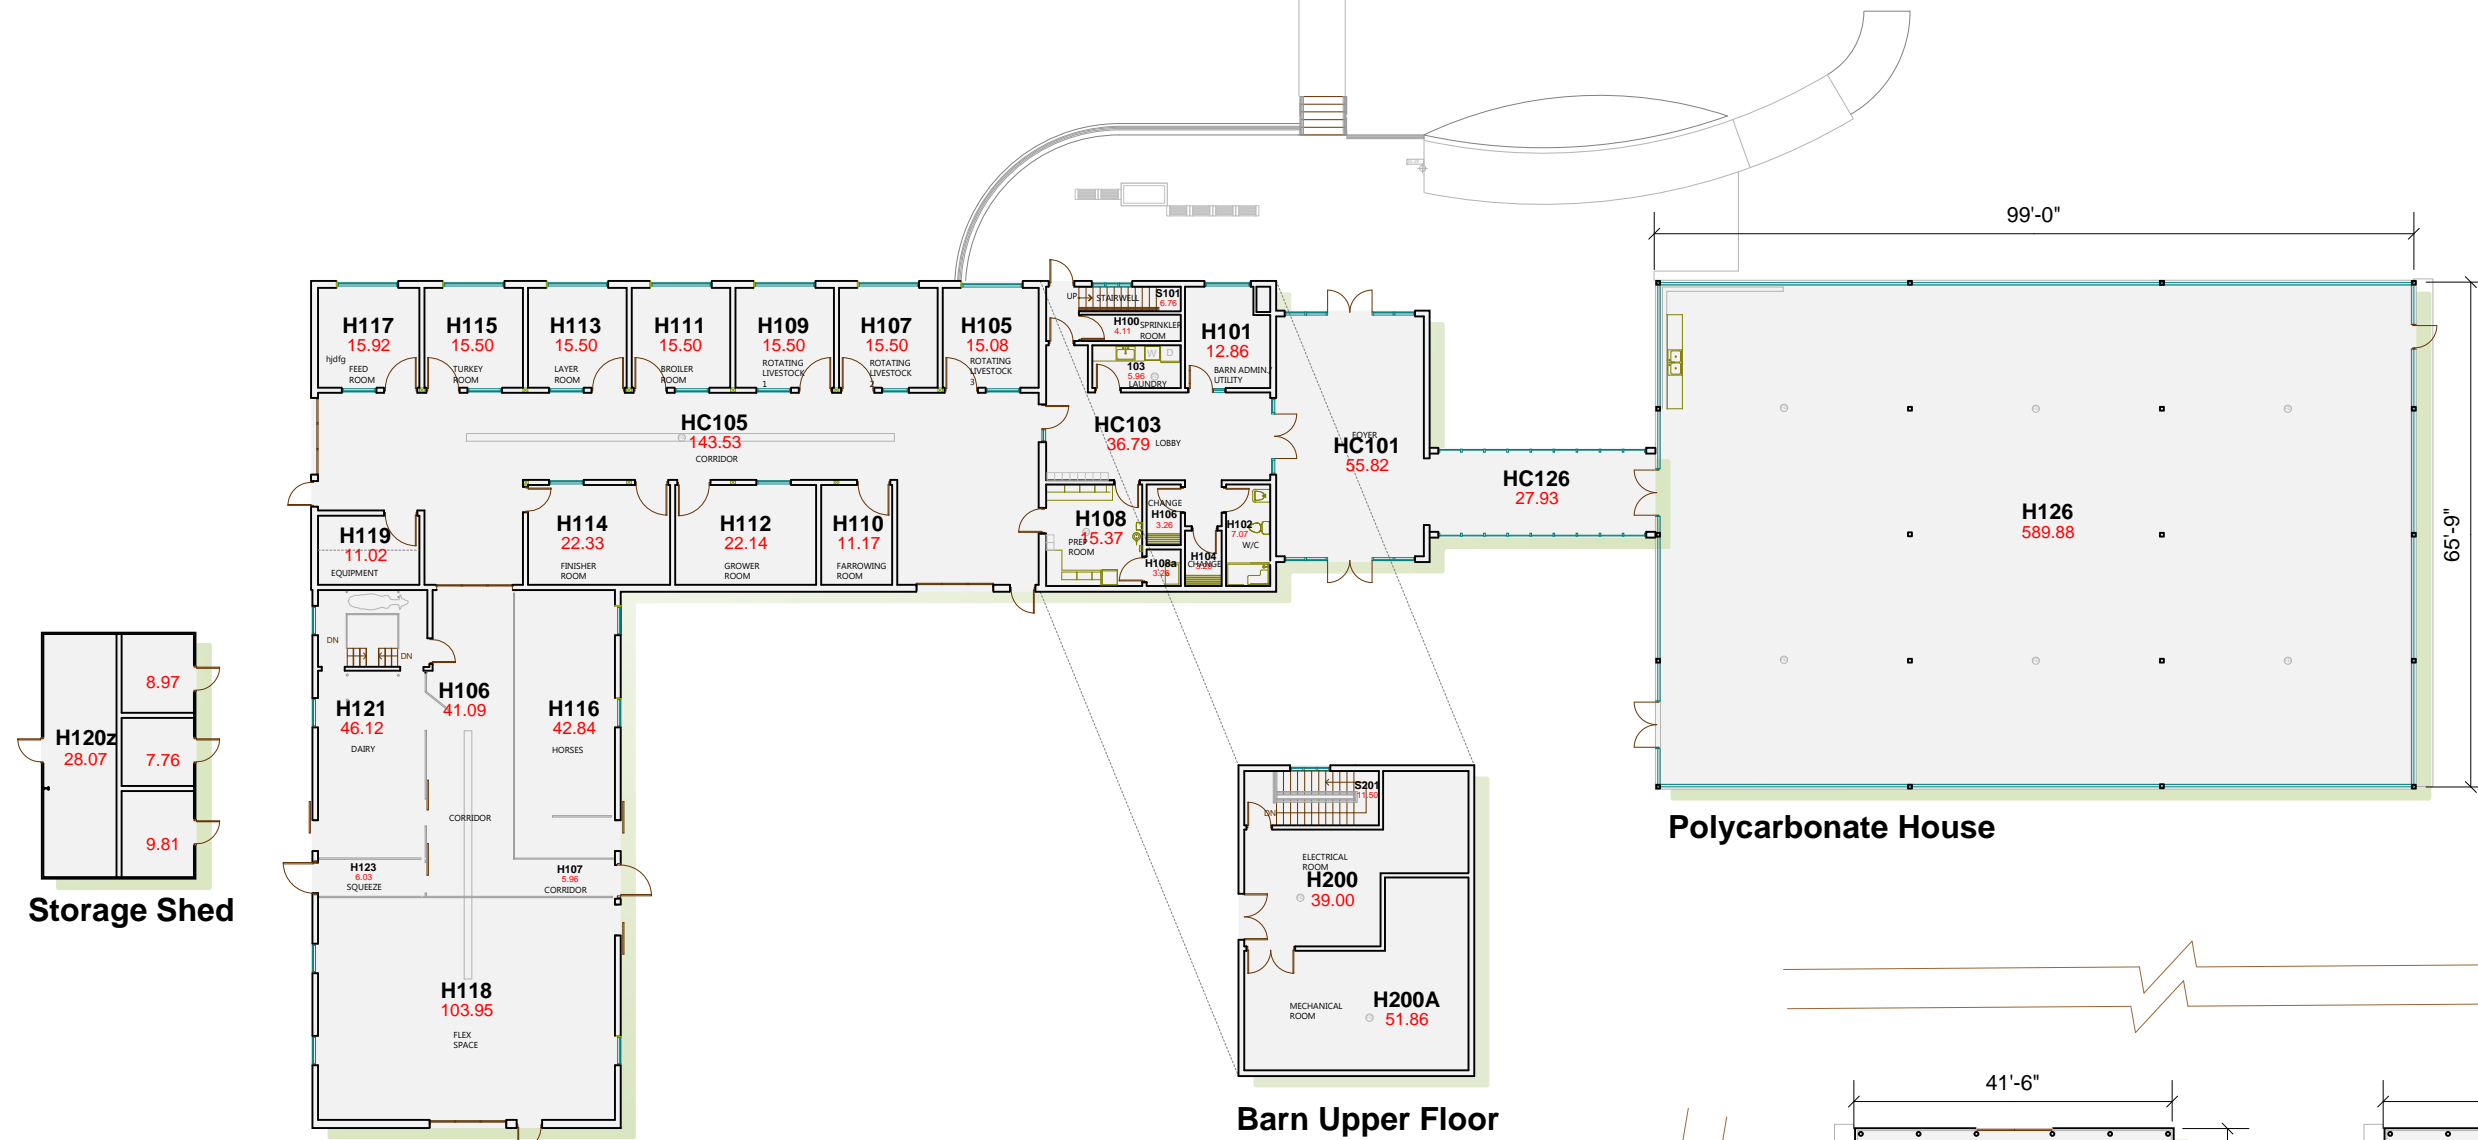