


WINDOW FILM GUIDELINES


REVISION: 01-2013

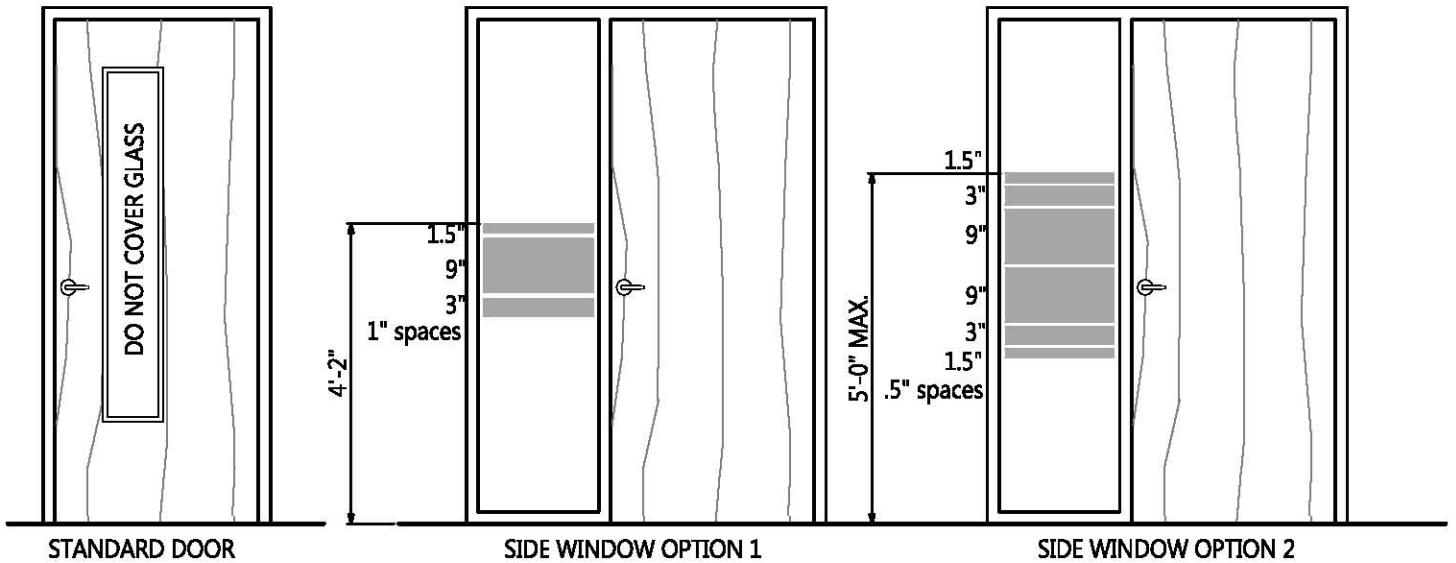

STANDARD DOOR

SIDE WINDOW OPTION 1

SIDE WINDOW OPTION 2

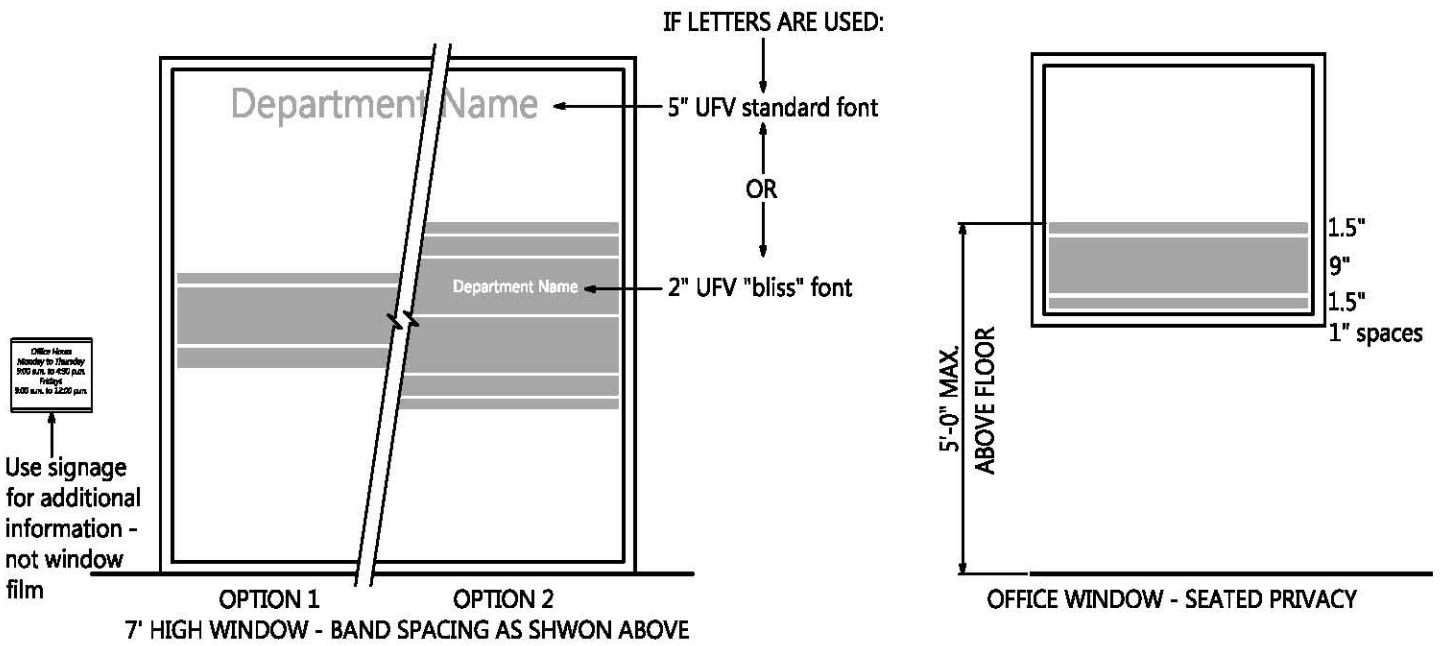


Use signage for additional information - not window film

OPTION 1

OPTION 2

7' HIGH WINDOW - BAND SPACING AS SHOWN ABOVE

OFFICE WINDOW - SEATED PRIVACY

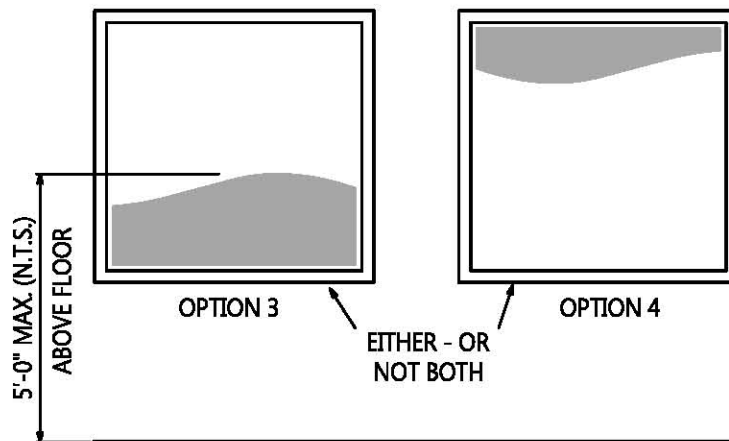

UFW SWOOSH - OPTIONS 3 AND 4